


Front Landscape Planting Plan	
Revision Note:	
Revision:	Date:
Checked by:	Signature:
Firm Name: Sacramento Landscape Company	
Designed by: Wayne Blanchard	
Project Name: Front Landscape	Address:
Owner:	Zone:
Title: Front Landscape Planting Plan and Construction Layout	Sheet: 1 of 1
Scale: 1/8" = 10'	

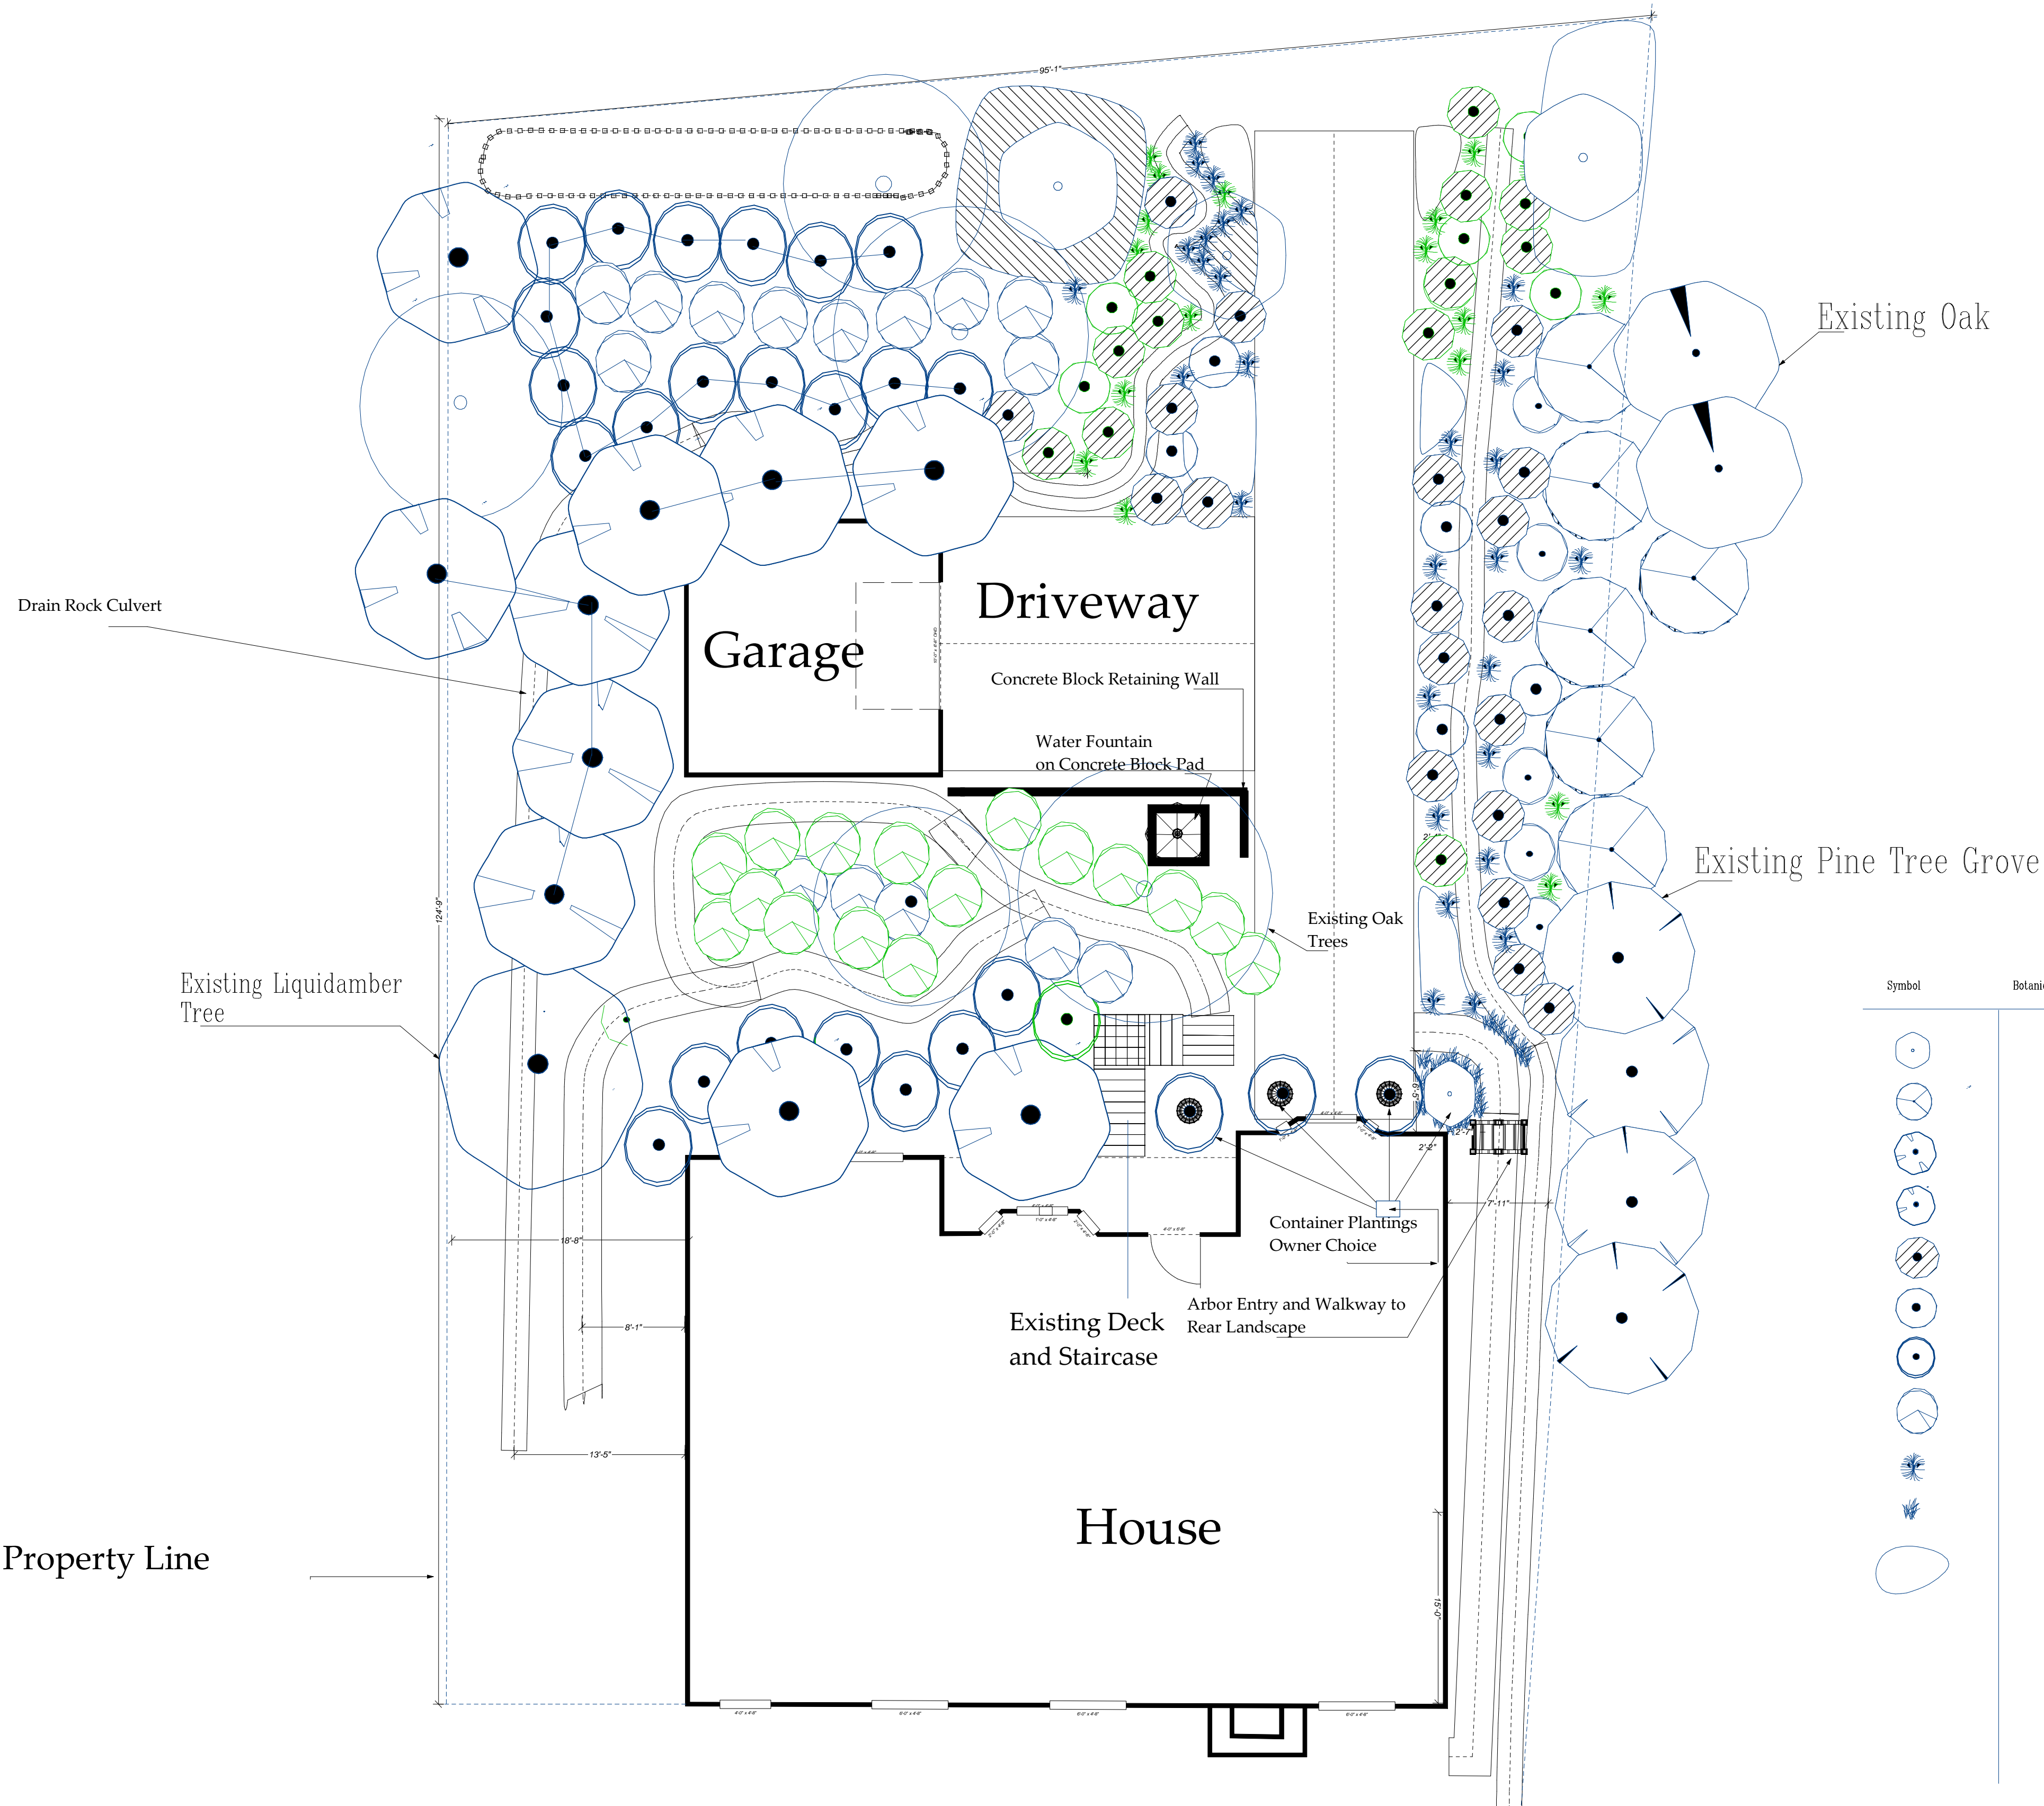

Front Landscape Plant Material List (1)

Symbol	Botanical Name	Common Name	Quantity	Container Size	Comments
			3	15 gal.	
			6	5 gal.	
			5	5 gal.	
			5	5 gal.	
			31	5 gal.	
			13	5 gal.	
			23	2 gal.	Choose light green leaf variety
			31	1 gal.	Slow growing
			43	1 gal.	Deer will eat blossoms
			15	1 gal.	Deer will eat bloom
			50	flats	

Plant names removed